


# Closed-Riser STEPTREAD 180° LANDING

Made by STEPSTONE INC

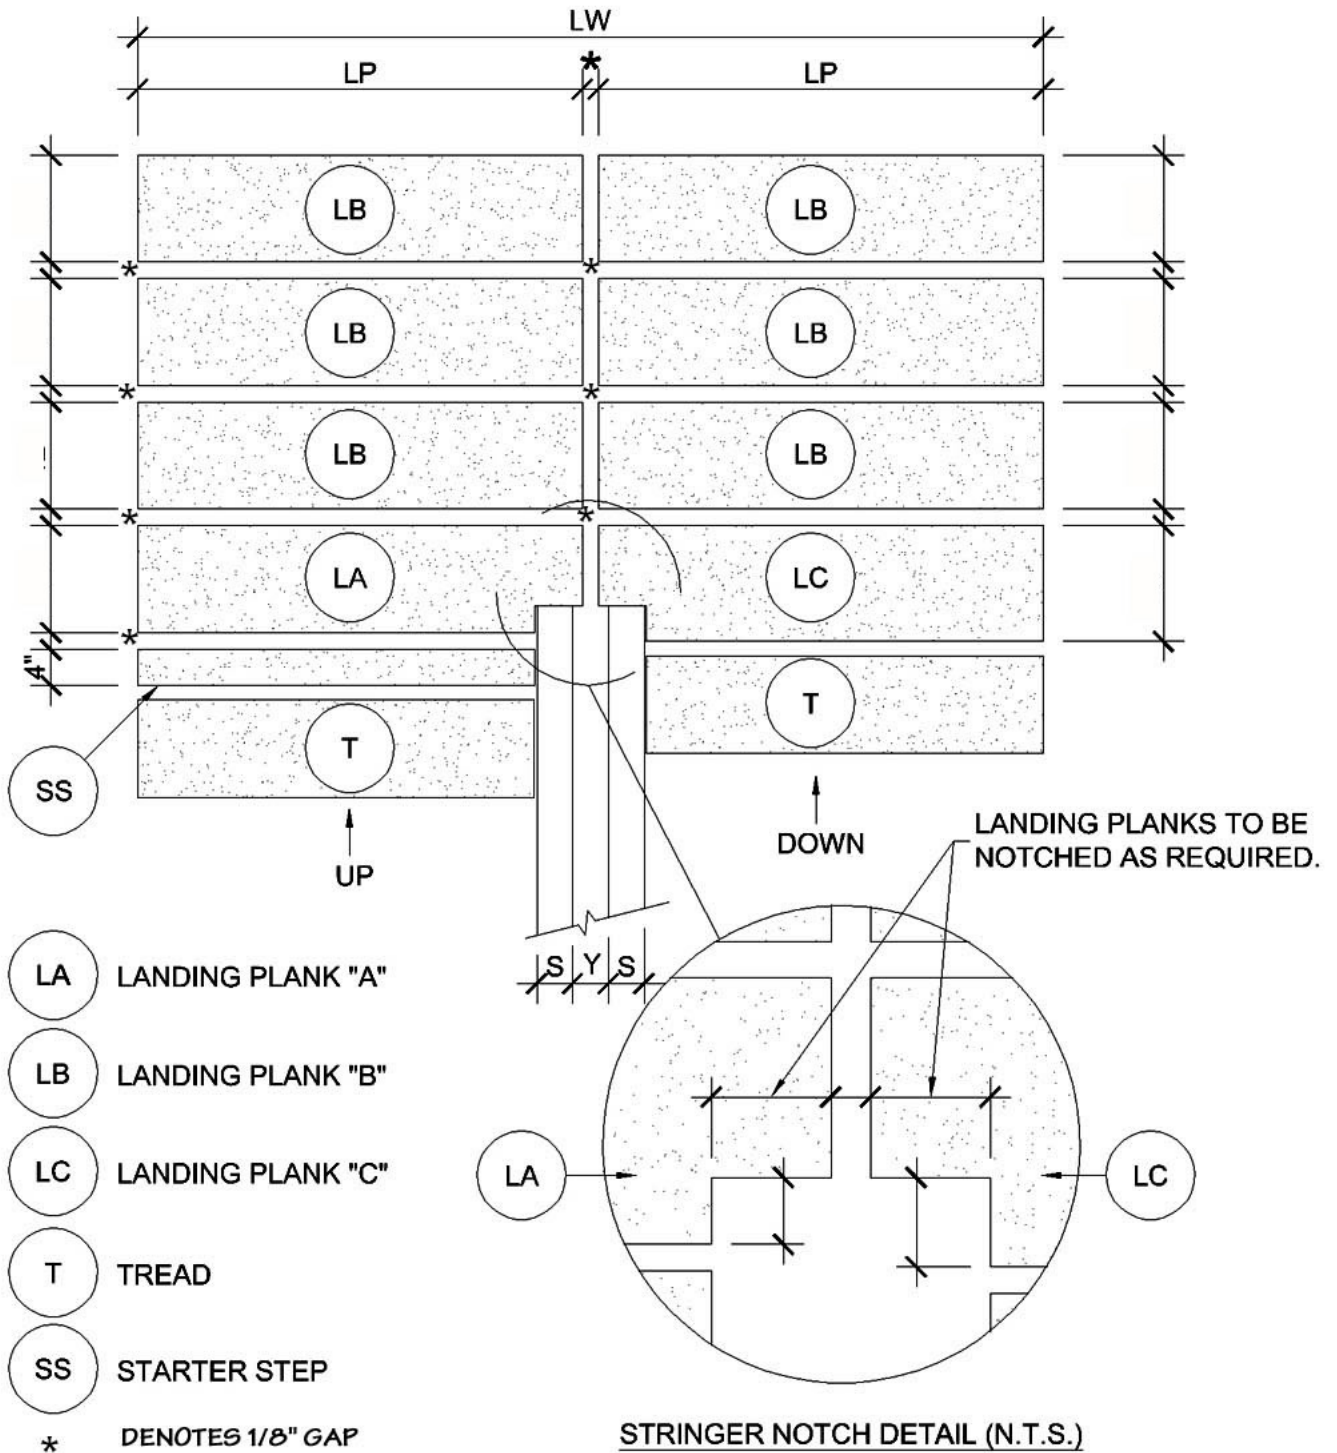

## 180° LANDING

**NOTE: DIMENSIONS TO BE SUPPLIED BY CLIENT. TO ACHIEVE BEST PRICING, DISCUSS THESE WITH BUILDING SYSTEMS DURING INITIAL PLANNING. LANDING PLANKS OVER 4' OR WIDER THAN 12" ARE MORE COSTLY. CALL BRUCE FOR SUGGESTIONS!**

Distributed in Hawaii by BUILDING SYSTEMS Hawaii 800 353 0934