


BUILDING SYSTEMS HAWAII

Ph: 808 885 0987 • 800 353 0934 • Fx: 808 775 1810

STEPTREAD 180° Landing by Stepstone Inc.

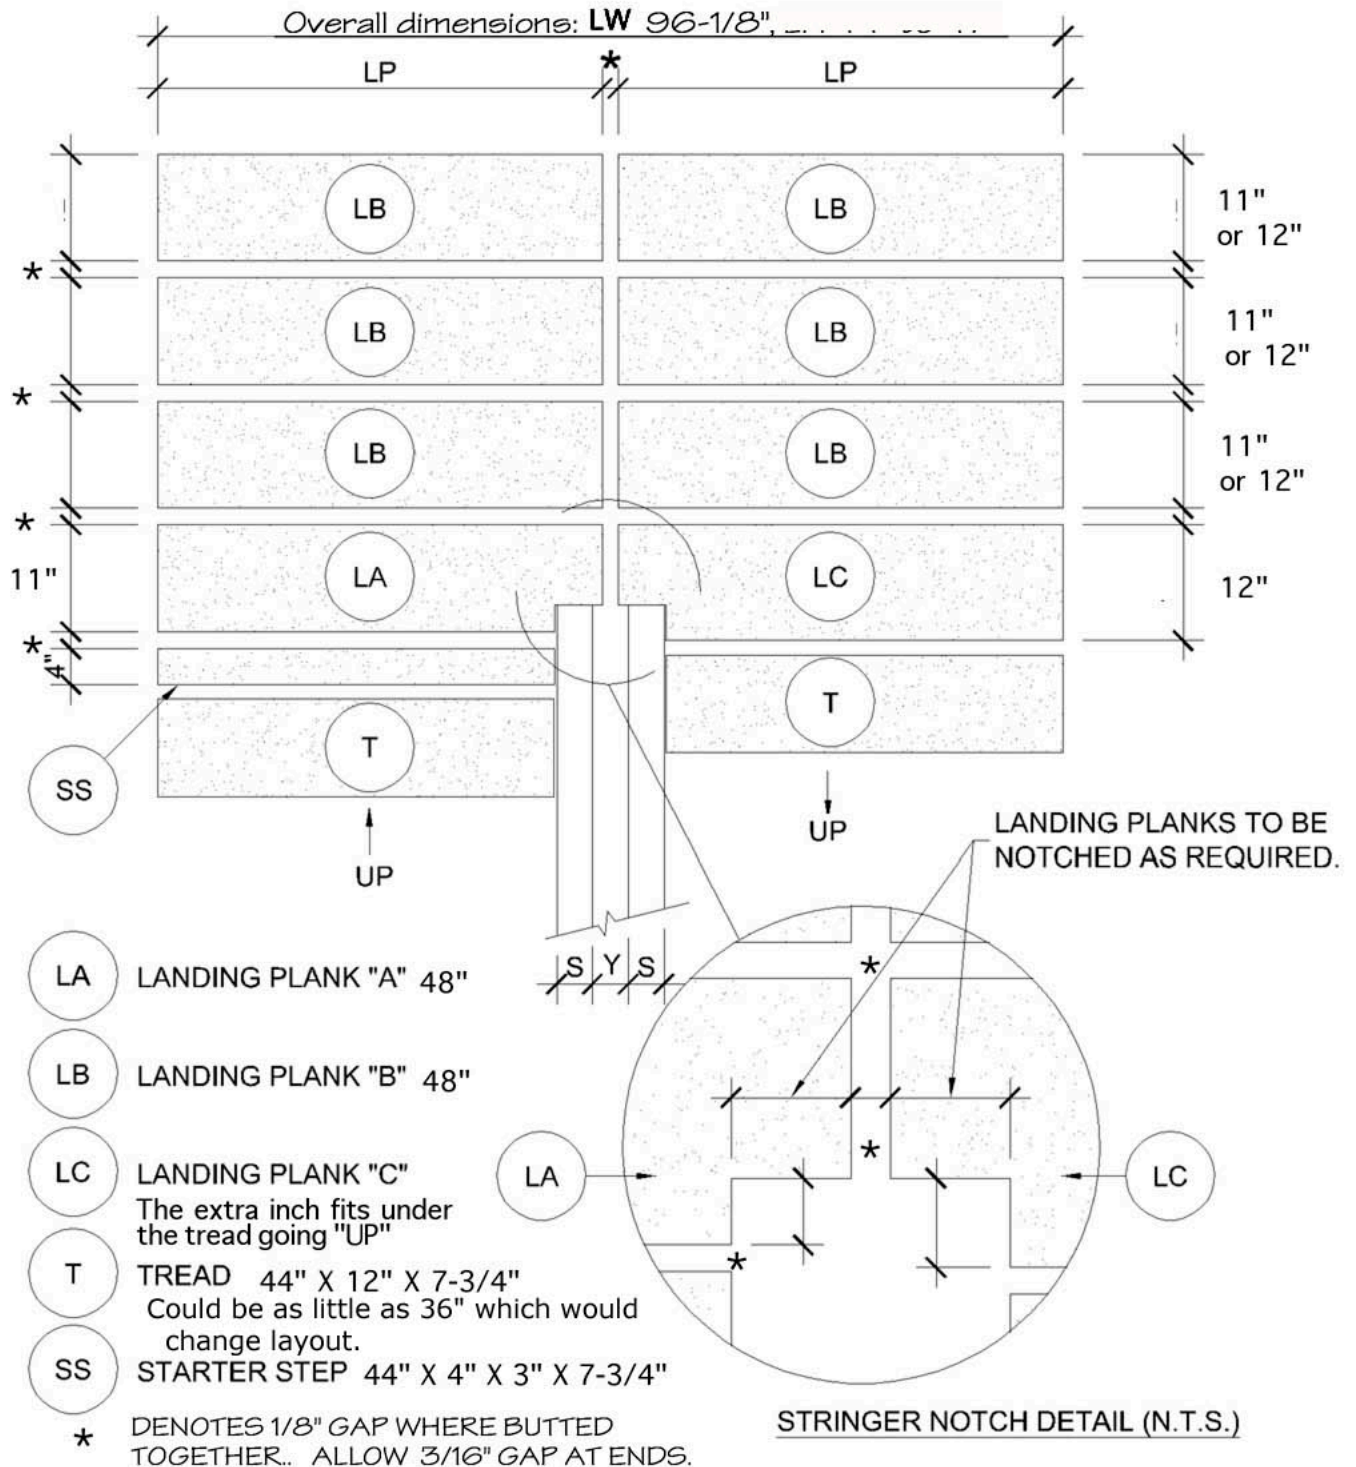

EXAMPLE OF Closed-Riser STEPTREAD

180° LANDING

This would necessitate fitting your stringers and railings to an 8" space where the notchout would occur on LA and LC. For further info, contact Bruce. THIS SIZE LANDING IS THE MOST EFFICIENT COST-WISE, (no landing planks exceed 48")